



SCHEDULE OF PROPERTY									
No	Grantor	Grantee	Instru	Date	Record	Cust'd No	Area	Remarks	
							Sq Ft	Acre	
1	J W Potts	Northern Ry Co	a & c Deed	June 15 1878	284-35	June 18 1878	5792		See Map 14 for area
2	P N Lousten	"	"	June 16 1878	"	"	5793		"

Note No. 1: Northern Ry Co was consolidated with S.P.R.R. Co April 14, 1898

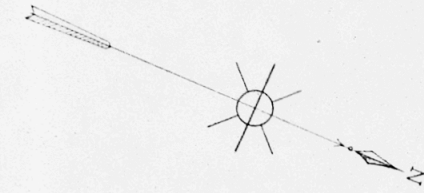

44

44

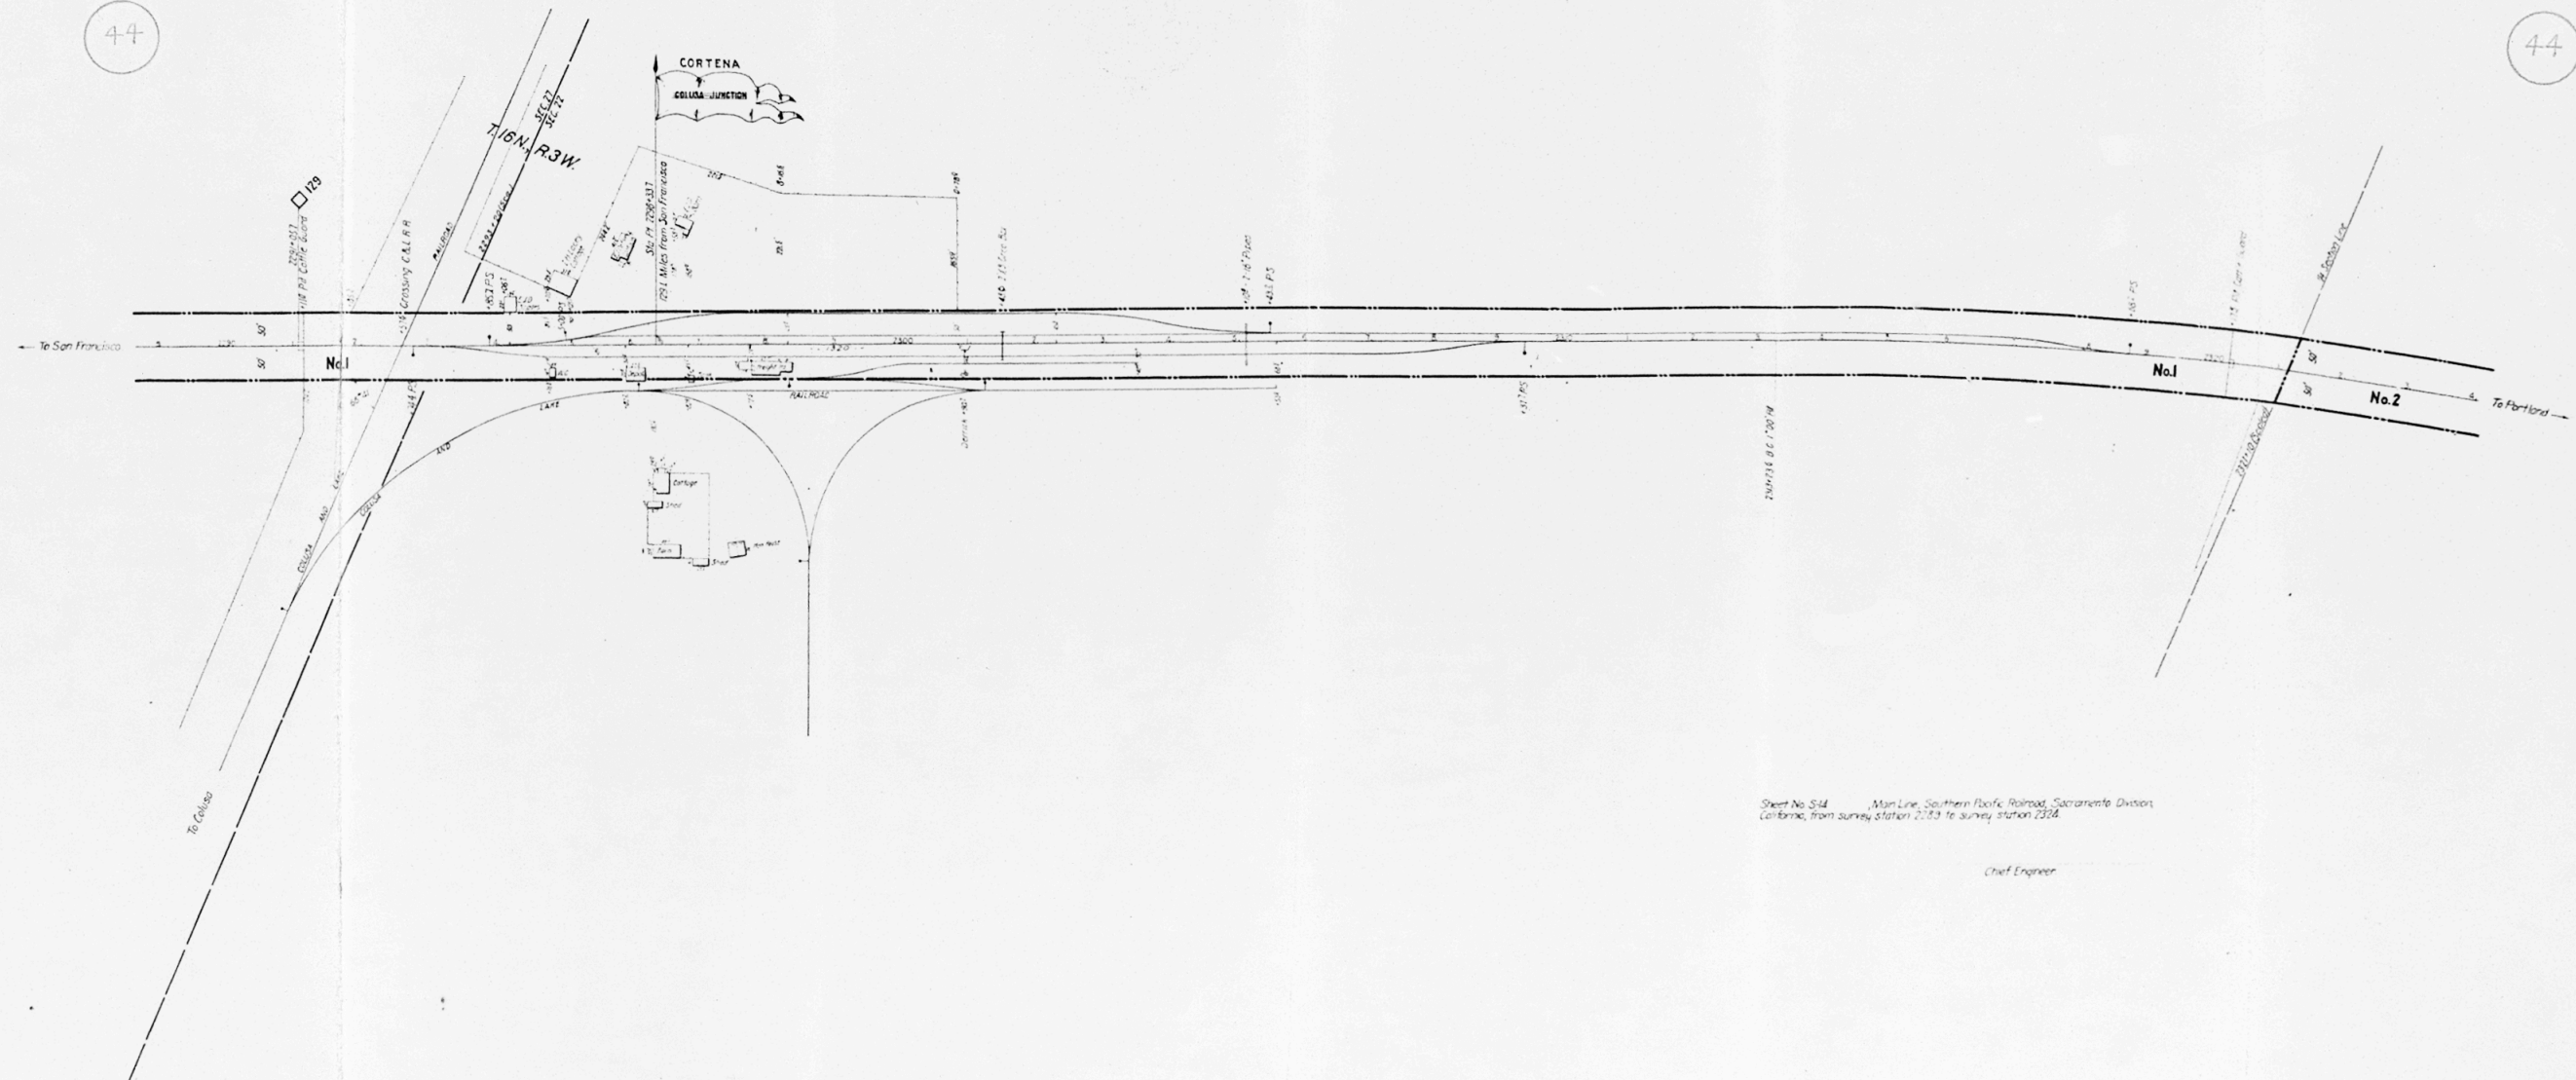

Sheet No. S-14 Main Line, Southern Pacific Railroad, Sacramento Division, California, from survey station 2283 to survey station 2324.

Chief Engineer

CORTENA
STATION MAP
COLUSA JUNCTION
 COLUSA COUNTY, CALIFORNIA
 LANDS, TRACKS & STRUCTURES
 SOUTHERN PACIFIC RAILROAD COMPANY
 OPERATED BY
 SOUTHERN PACIFIC COMPANY
 SACRAMENTO DIVISION
 FROM STATION 2289 TO STATION 2324
 Scale: 1 inch = 100 feet
 JUNE 30th, 1916
 OFFICE OF CHIEF ENGINEER
 SAN FRANCISCO, CALIFORNIA

68502 Revised as of June 30-1916 (Lands)
 By C. G. K. September 1923
 Checked by A. B. B.

V-54
 S-14